


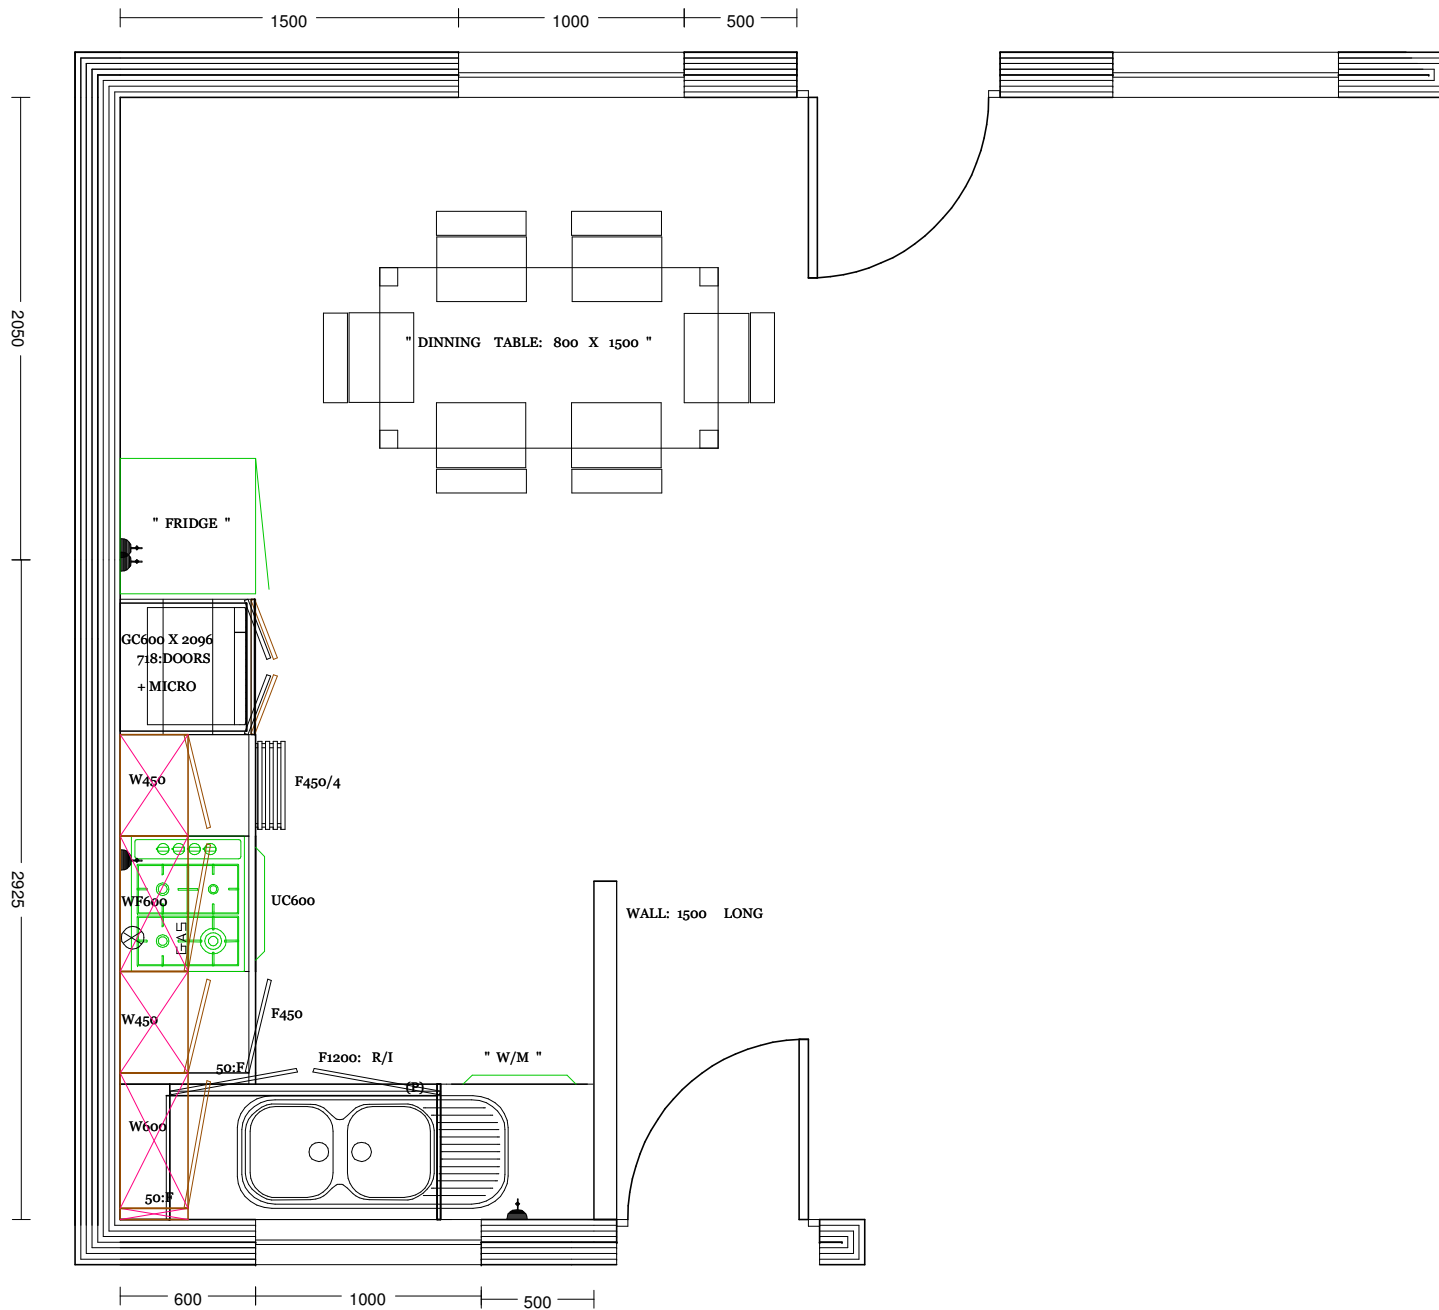

Proposed New Sectional Title Development for PORTA PROPERTIES

" RASLOUW LANE / RIDGE "

TYPE: 2.A / 2.B - 2 BATH

Last Revision:..05 / 04 / 2017

Custmers Signature:.....

Date: D:..... M:..... 2017

NOTICE:

The drawing is only an indication  
of the planned installation